

PLAN OF SURVEY
OF
**PART OF LOTS 22, 23 & 24
CONCESSION 2**
GEOGRAPHIC TOWNSHIP OF ANCASTER
IN THE
CITY OF HAMILTON
SCALE 1:2000
L.G. WOODS SURVEYING INC.
2006

LEGEND:
 □ DENOTES PLANTED MONUMENT
 ■ DENOTES FOUND MONUMENT
 SIB DENOTES STANDARD IRON BAR
 IB DENOTES IRON BAR
 FSM DENOTES FIELD STONE MONUMENT
 P1 DENOTES PLAN 62R-17701
 P2 DENOTES PLAN 62R-1775
 P3 DENOTES HYDRO PLAN 203-5160
 O/U DENOTES ORIGIN UNKNOWN
 OH DENOTES ONTARIO HYDRO
 1135 DENOTES L.G. WOODS, O.L.S.

BEARING NOTE:
 BEARINGS ARE ASTRONOMIC AND ARE REFERRED TO THE NORTHERN LIMIT OF JERSEYVILLE ROAD WEST, SHOWN ON PLAN 62R-1775 AS N77°00'00"E.

SURVEYOR'S CERTIFICATE

I CERTIFY THAT:
 1. THIS SURVEY AND PLAN ARE CORRECT AND IN ACCORDANCE WITH THE SURVEYS ACT, THE SURVEYORS ACT, THE LAND TITLES ACT AND THE REGULATIONS MADE UNDER THEM.
 2. THE SURVEY WAS COMPLETED, 2006.

DATE: 2006
 L.G. WOODS, O.L.S., O.L.P.

METRIC:
 DISTANCES SHOWN ON THIS PLAN ARE IN METRES AND CAN BE CONVERTED TO FEET BY DIVIDING BY 0.3048.

I REQUIRE THIS PLAN TO BE DEPOSITED UNDER THE LAND TITLES ACT.

DATE: MARCH 5, 2008

L.G. WOODS O.L.S.

PLAN 62R-

RECEIVED AND DEPOSITED

DATE.....



LAND REGISTRAR FOR THE LAND TITLES DIVISION OF WENTWORTH (No. 62)

SCHEDULE

PART	LOT	CONCESSION/PLAN	P.I.N.	AREA
1	PART OF LOTS 22, 23 & 24	CONCESSION 2 GEOGRAPHIC TOWNSHIP OF ANCASTER	PART OF 17409-0124(LT)	sq. m.
2	PART OF LOT 23			sq. m.
3	PART OF LOTS 22 & 23			sq. m.
4	PART OF LOT 23			sq. m.

PART 4 SUBJECT TO EASEMENT AS IN INSTRUMENT No.

SAMPLE ONLY

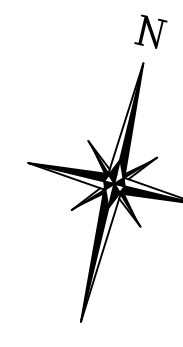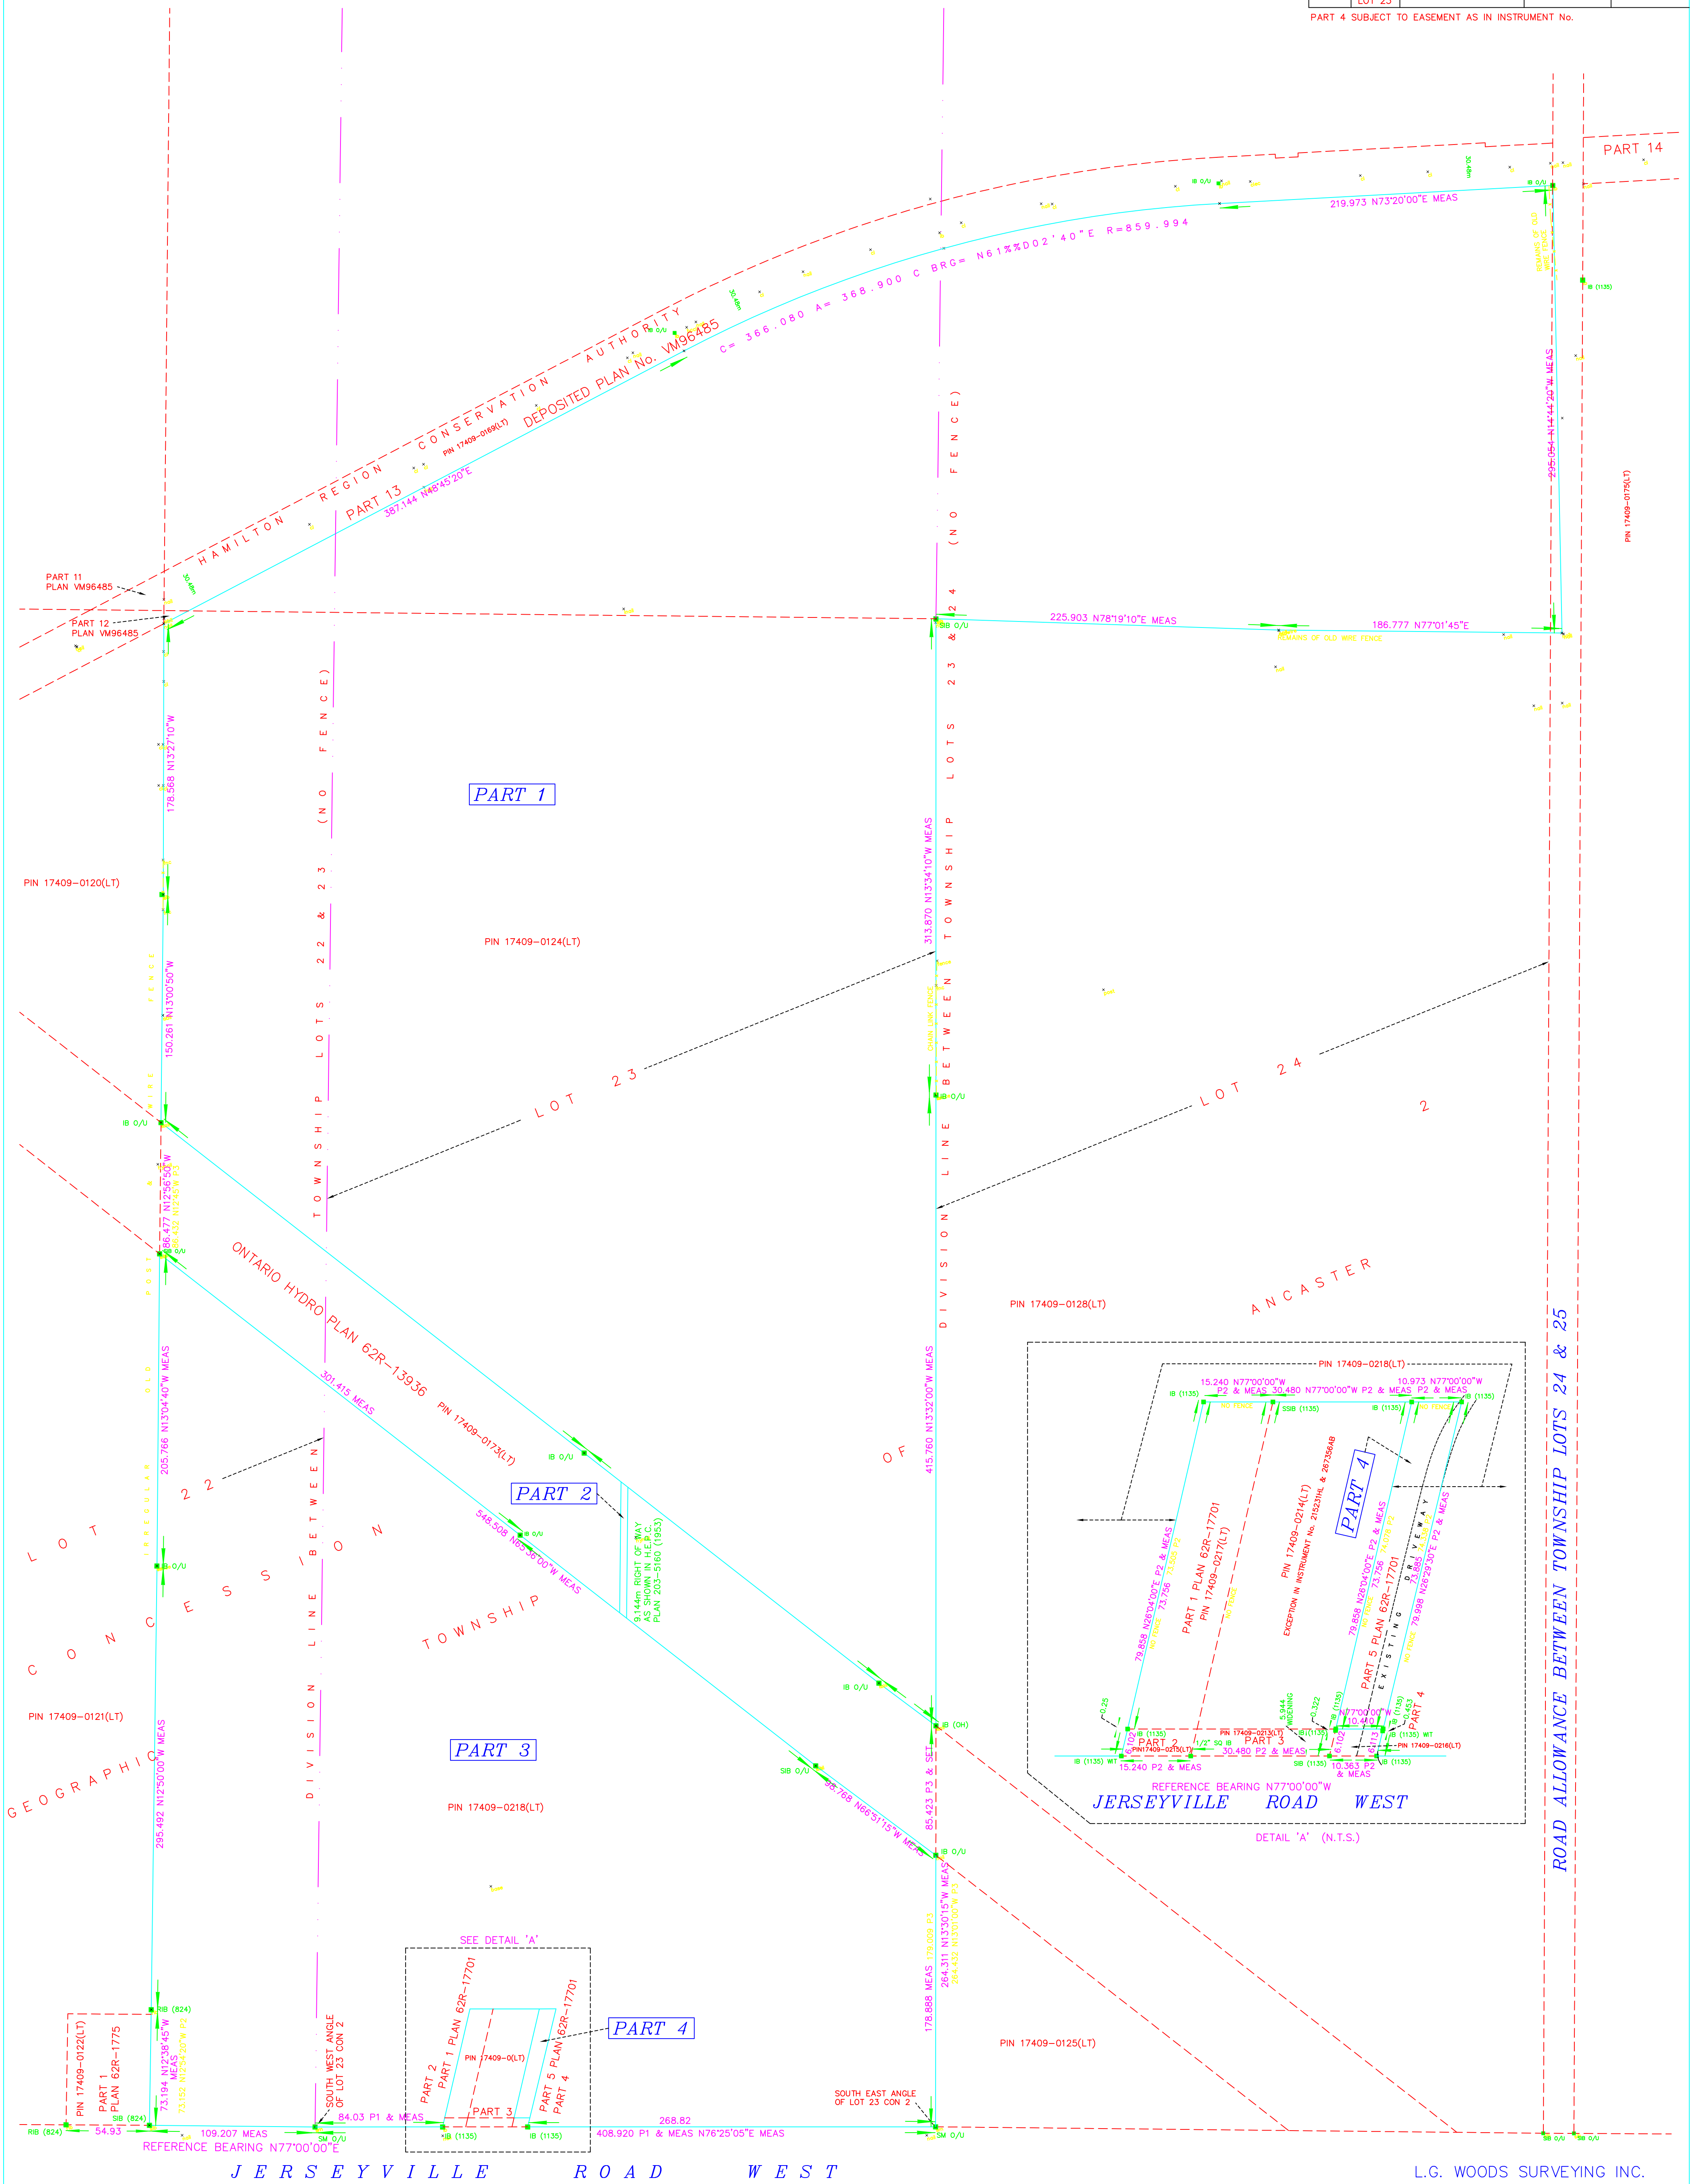

FILE: 07-2029

L.G. WOODS SURVEYING INC.
 PROFESSIONAL LAND SURVEYORS
 334 HATT STREET - DUNDAS DISTRICT
 CITY OF HAMILTON, L9H 2H9
 TEL (905) 627-0978 - FAX (905) 627-2818